










LEGEND

-  WORK AREA
-  TYPE III BARRICADE
-  SIGN
-  TRAFFIC DIRECTION
-  CHANNELIZING DEVICE
-  REFLECTORIZED DRUM

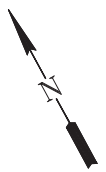

MATCHLINE A

NO.	DATE	REVISIONS	DESIGN	CK'D	BY


GOLDEN GLEN WATER REPLACEMENT SYSTEM
CITY OF MANDEVILLE
ST. TAMMANY PARISH, LOUISIANA

TEMPORARY TRAFFIC CONTROL DEVICES PLANS






ITS Regional, LLC
4244 KANAWEE AVENUE
METairie, LA 70006
PHONE: (504) 888-9399

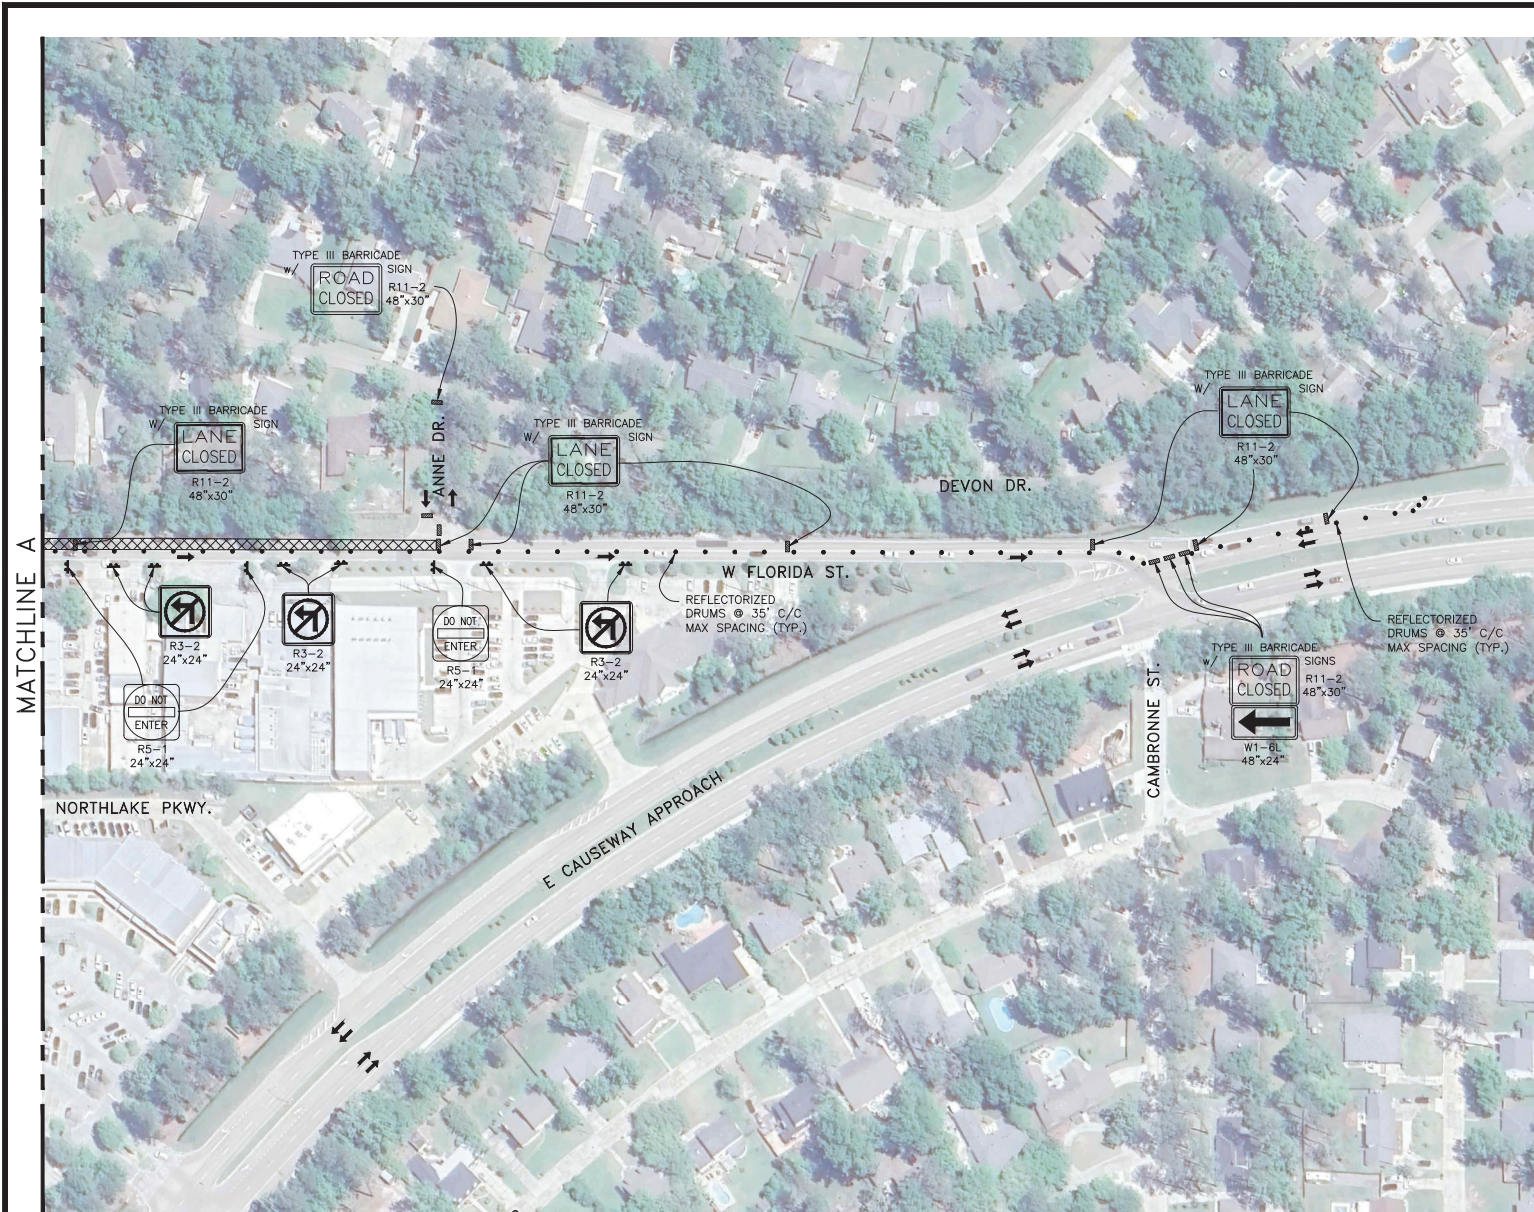

SCALE: N.T.S.	DRAWN BY: P.B
DATE: AUGUST 2024	DESIGNED BY: P.C.G.
JOB NO. 011-24-1024	SHEET NO. 3 OF 7



LEGEND

-  WORK AREA
-  TYPE III BARRICADE
-  SIGN
-  TRAFFIC DIRECTION
-  CHANNELIZING DEVICE REFLECTORIZED DRUM



NO.	DATE	REVISIONS	DESIGN	CK'D	BY

GOLDEN GLEN WATER REPLACEMENT SYSTEM
CITY OF MANDEVILLE
ST. TAMMANY PARISH, LOUISIANA

TEMPORARY TRAFFIC CONTROL DEVICES PLANS

ITS Regional, LLC
 8744 KANAWEE AVENUE
 METairie, LA 70006
 PHONE (504) 888-9399



SCALE: N.T.S.	DRAWN BY: P.B
DATE: AUGUST 2024	DESIGNED BY: P.C.G.
JOB NO. 011-24-1024	SHEET NO. 4 OF 7