


MATCHLINE "E"

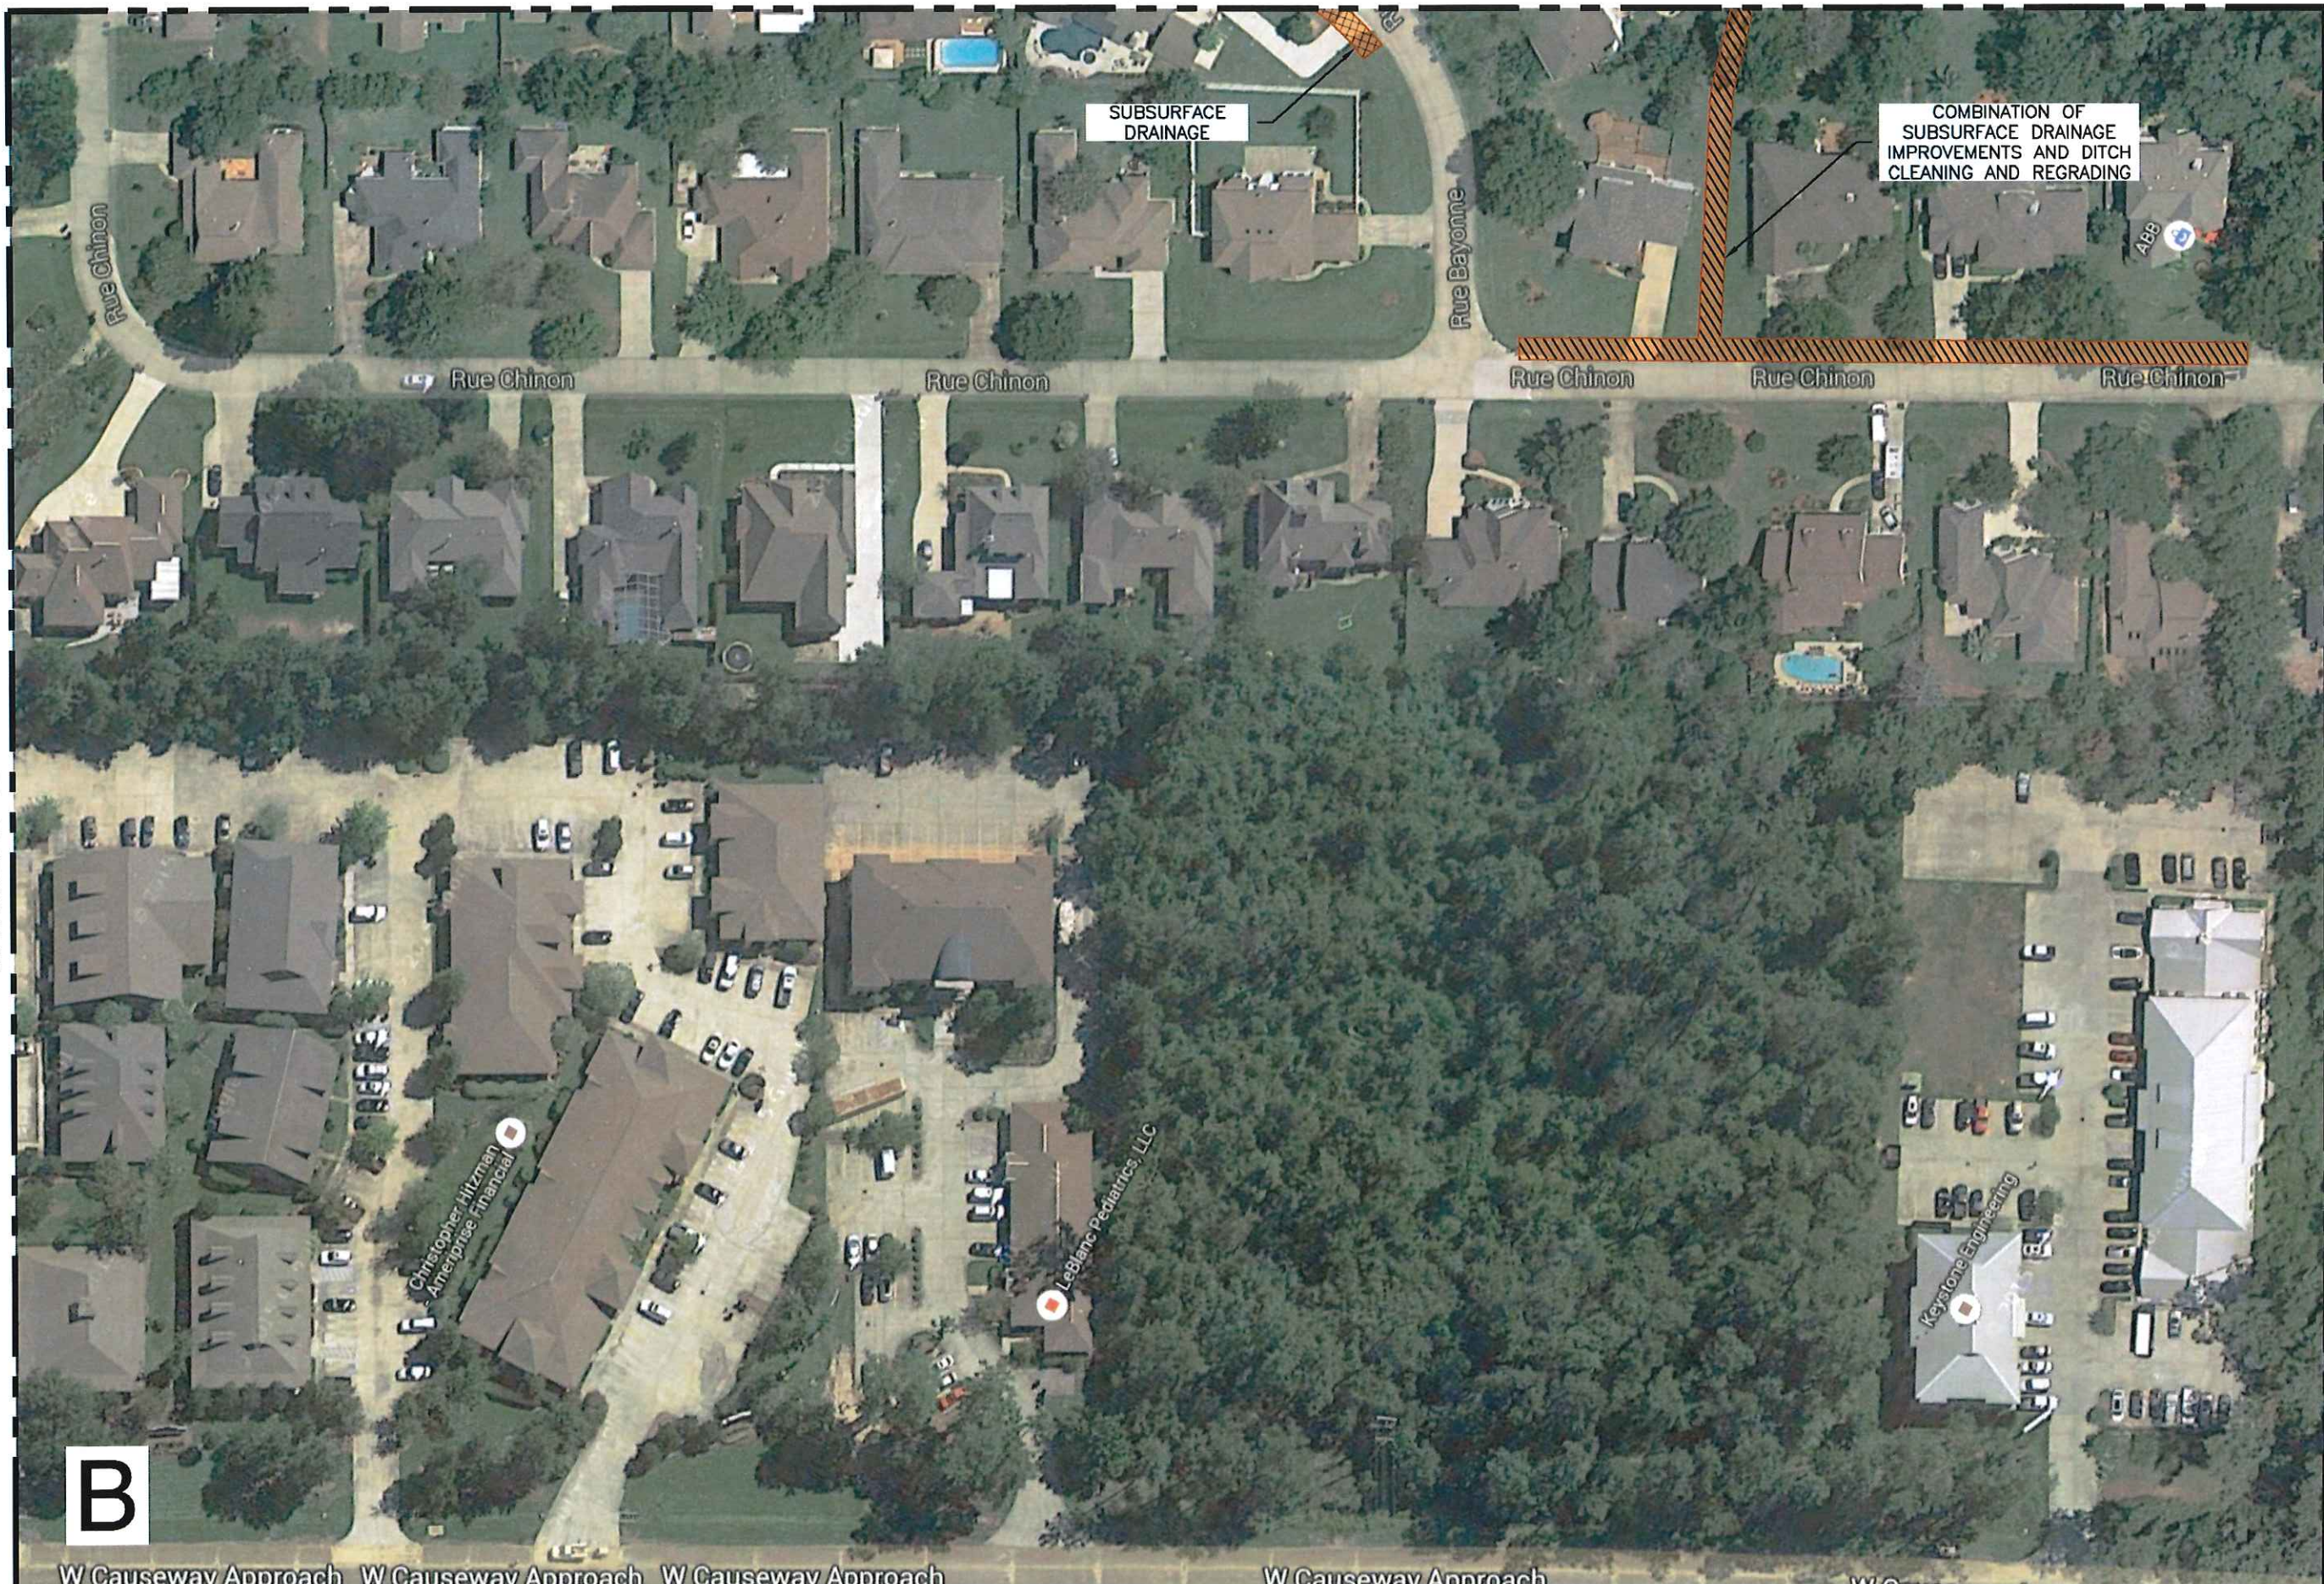

SUBSURFACE DRAINAGE

COMBINATION OF SUBSURFACE DRAINAGE IMPROVEMENTS AND DITCH CLEANING AND REGRADING

-  SUBSURFACE DRAINAGE
-  DITCH CLEANING

MATCHLINE "A"

MATCHLINE "C"

B

W Causeway Approach W Causeway Approach W Causeway Approach W Causeway Approach W Causeway Approach